


Rain Creek

Construction, LLC

www.raincreekconstruction.net

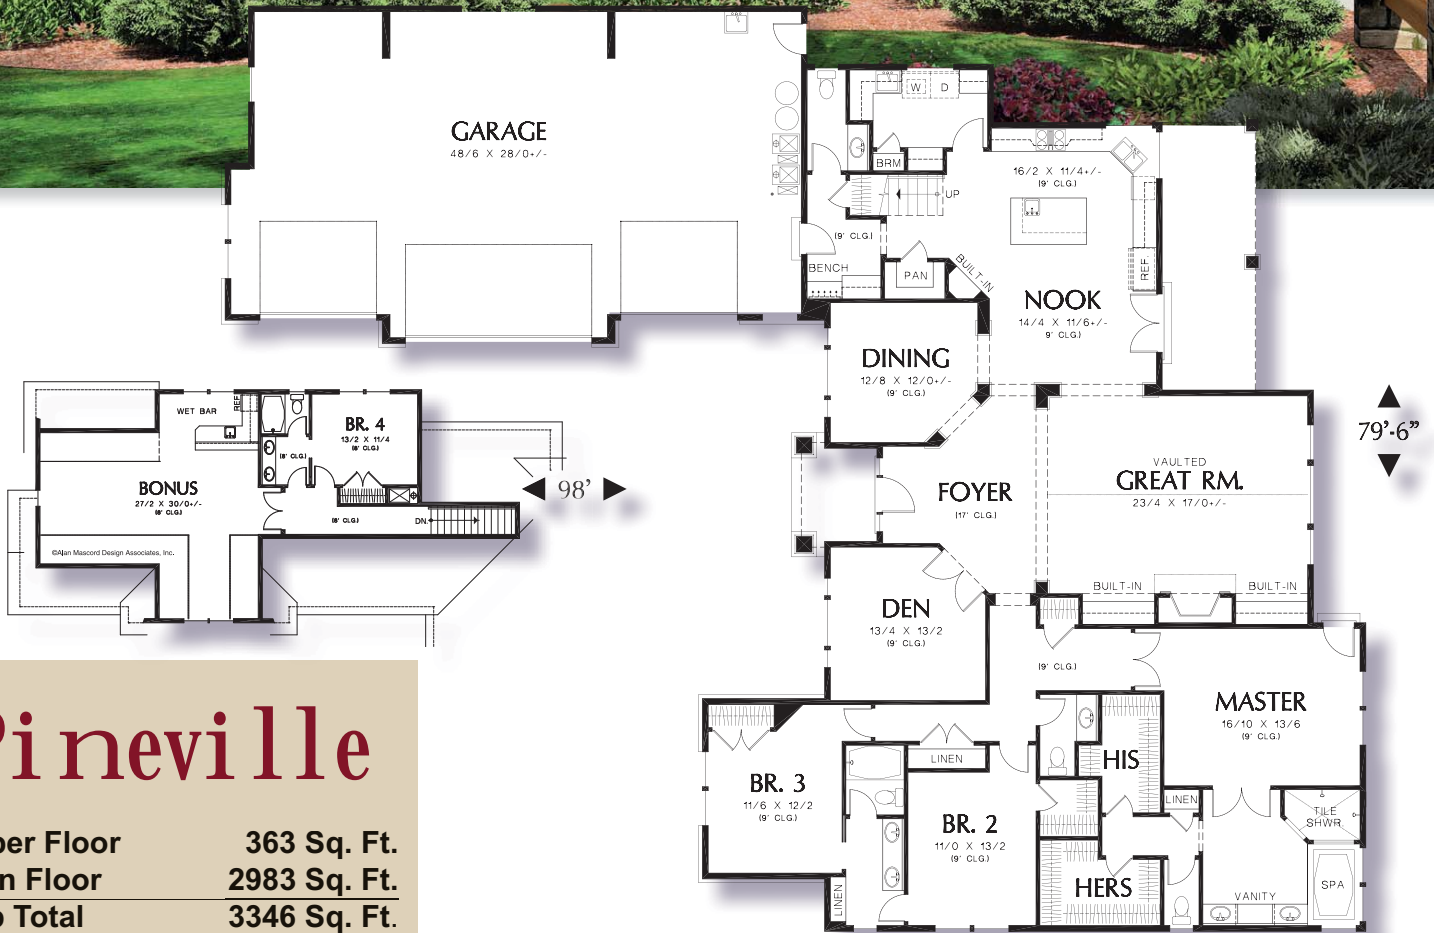

Pineville

Upper Floor	363 Sq. Ft.
Main Floor	2983 Sq. Ft.
Sub Total	3346 Sq. Ft.
Bonus Room	+652 Sq. Ft.

Plan 2377

Mascord
ALAN MASCORD DESIGN ASSOCIATES, INC.
www.mascord.com

Sonny Joner, Mbr

360-518-1877

raincreekllc@yahoo.com

License # RAINCCL991P